



Corte JJ

Esc.: 1:100

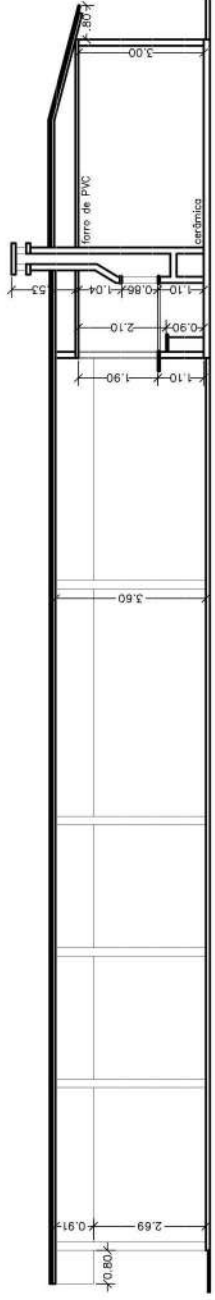

Corte II

Esc.: 1:100

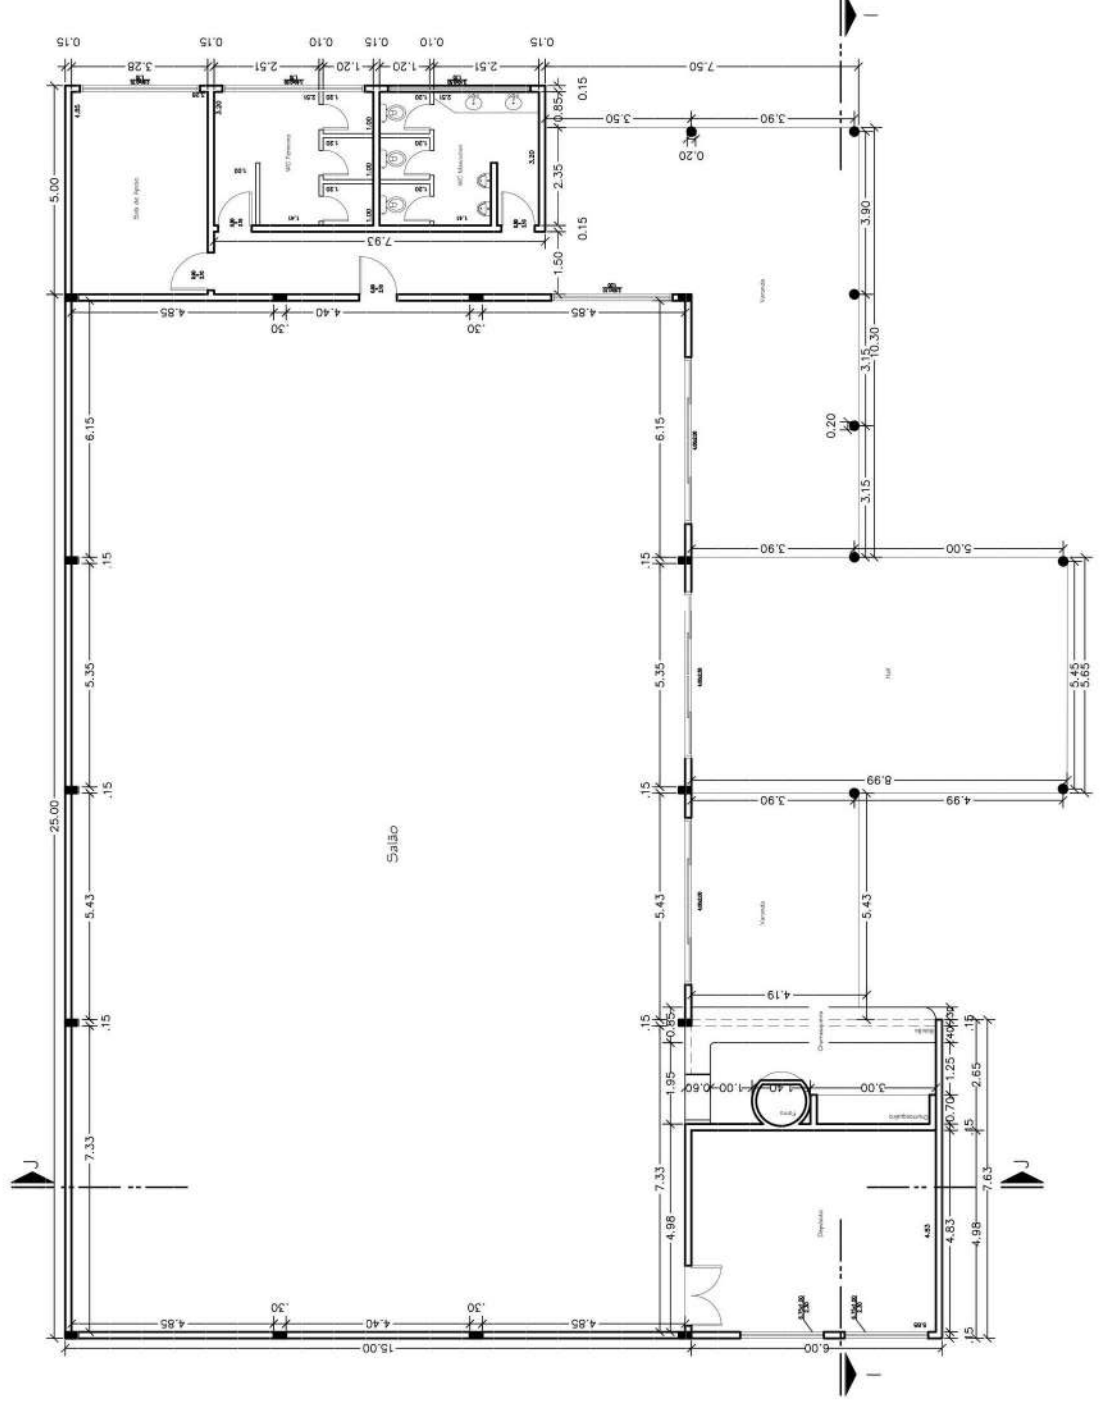

Planta Baixa - ESPAÇO PAU BRASIL

Esc.: 1:100